
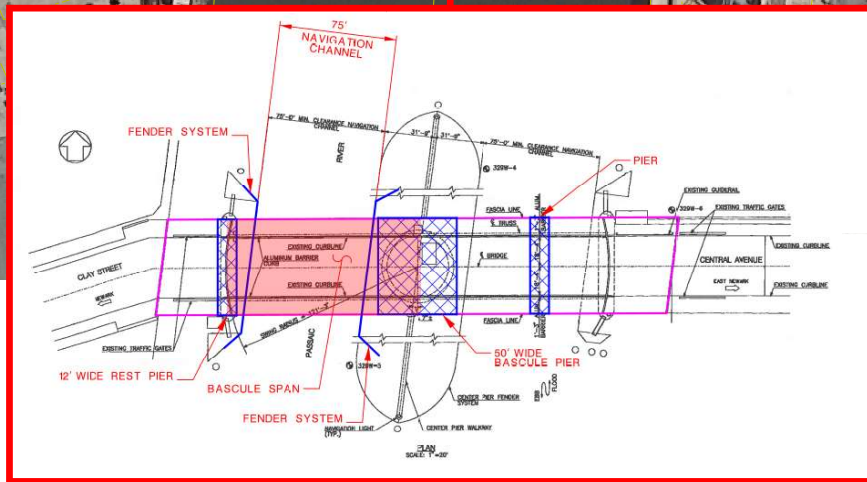


**City of Newark  
Essex County**

**Borough of East Newark  
Hudson County**

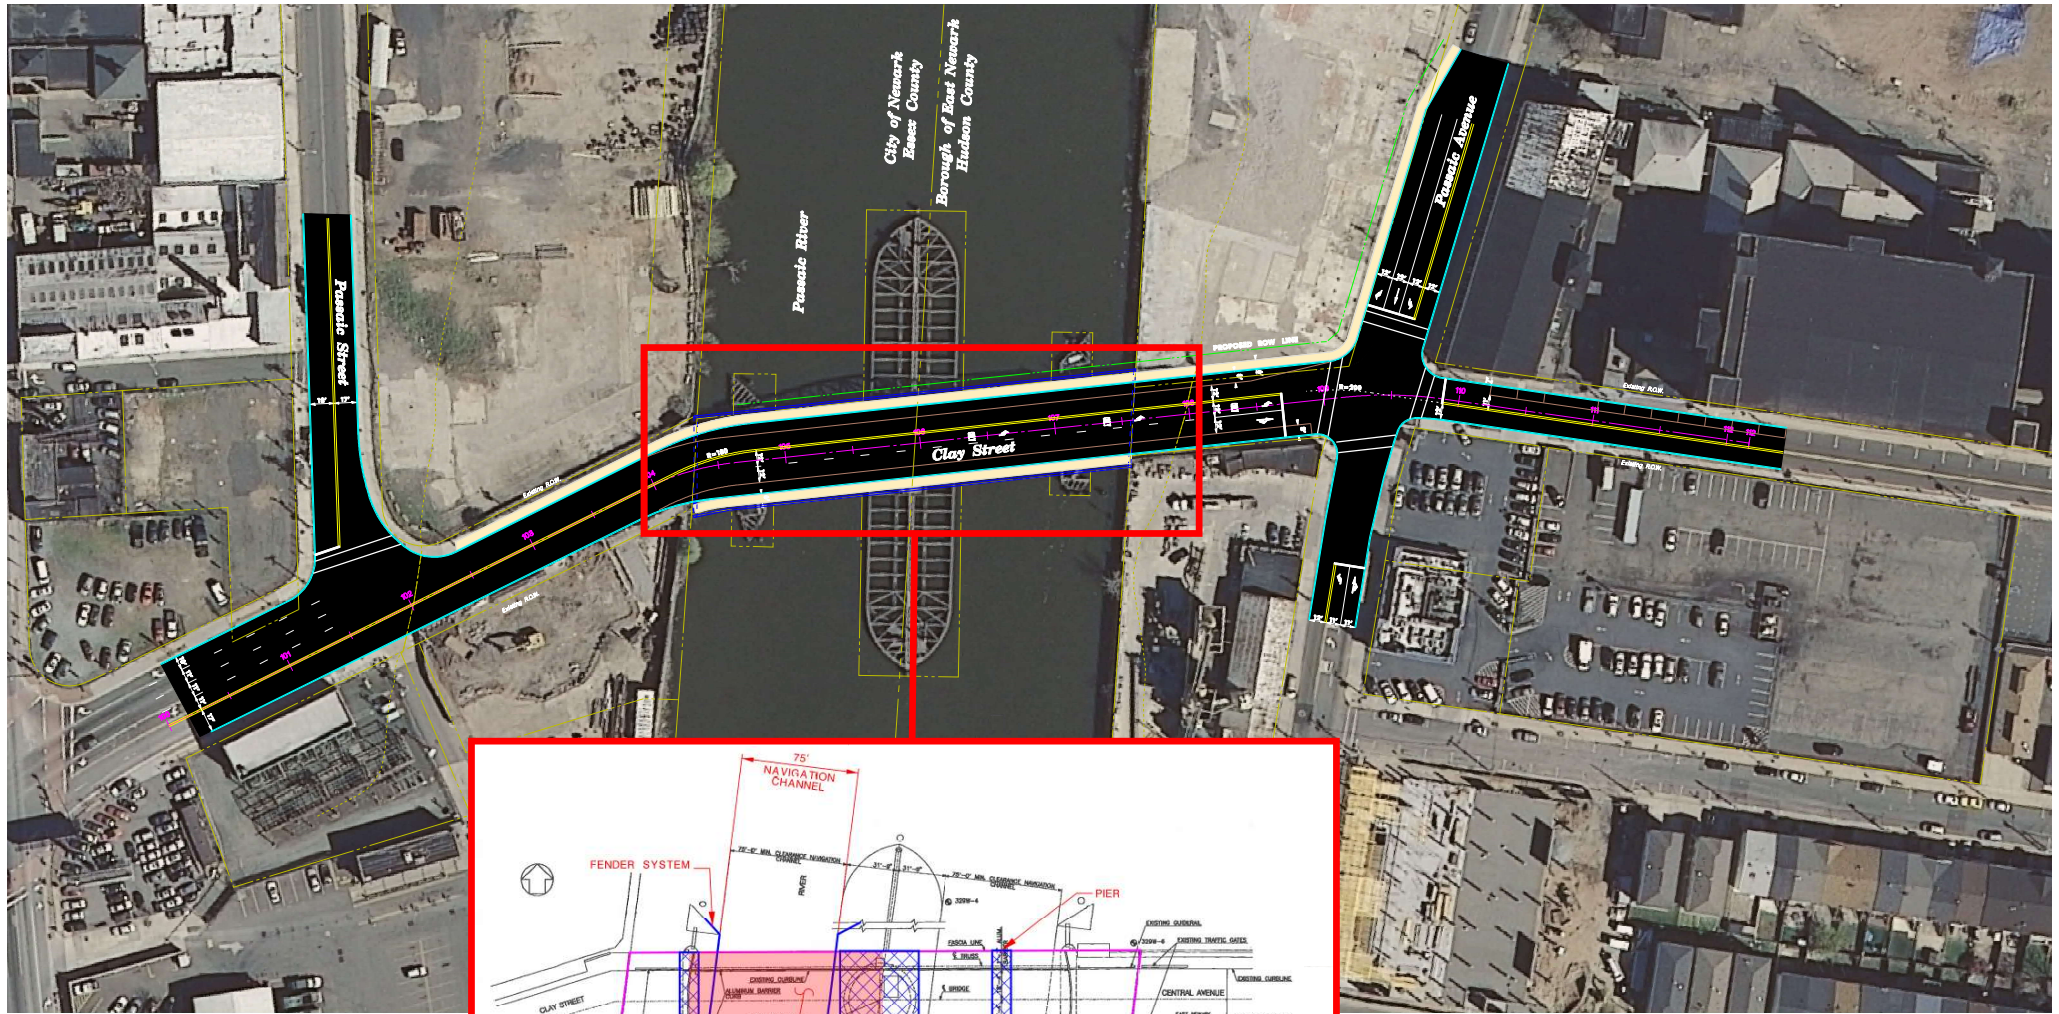

**LEGEND**

- PROPOSED CURB
- PROPOSED LANE
- - - PROPOSED INTERSECTION STRIPE
- - - EXISTING R.O.W.
- - - PROPOSED R.O.W.
- PROPOSED SIDEWALK
- PROPOSED PAVEMENT
- PROPOSED BRIDGE

**DRAFT**



**NORTH JERSEY TRANSPORTATION PLANNING AUTHORITY**

*Clay Street Bridge over Passaic River*

**CONCEPT 3B**

**PRELIMINARY PREFERRED ALTERNATIVE**

*City of Newark  
Borough of East Newark*

*Essex County  
Hudson County*



August 2015